



SECTION THRU' SOFFIT

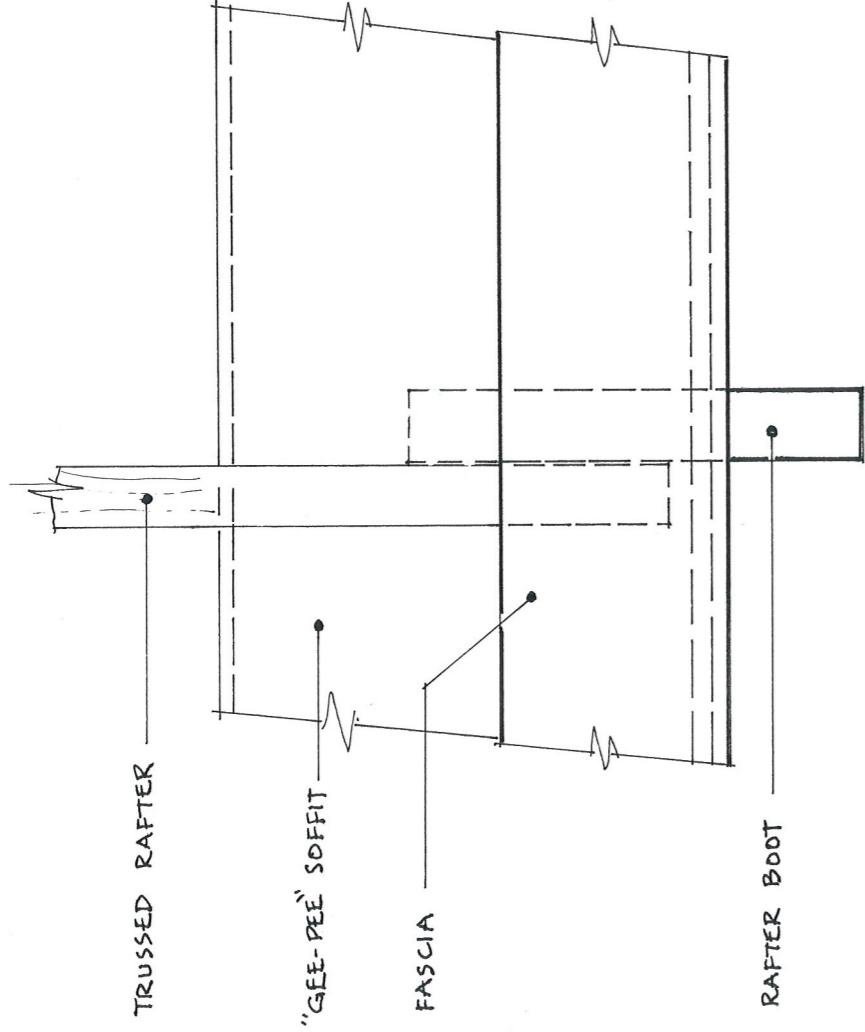

ELEVATION OF FASCIA

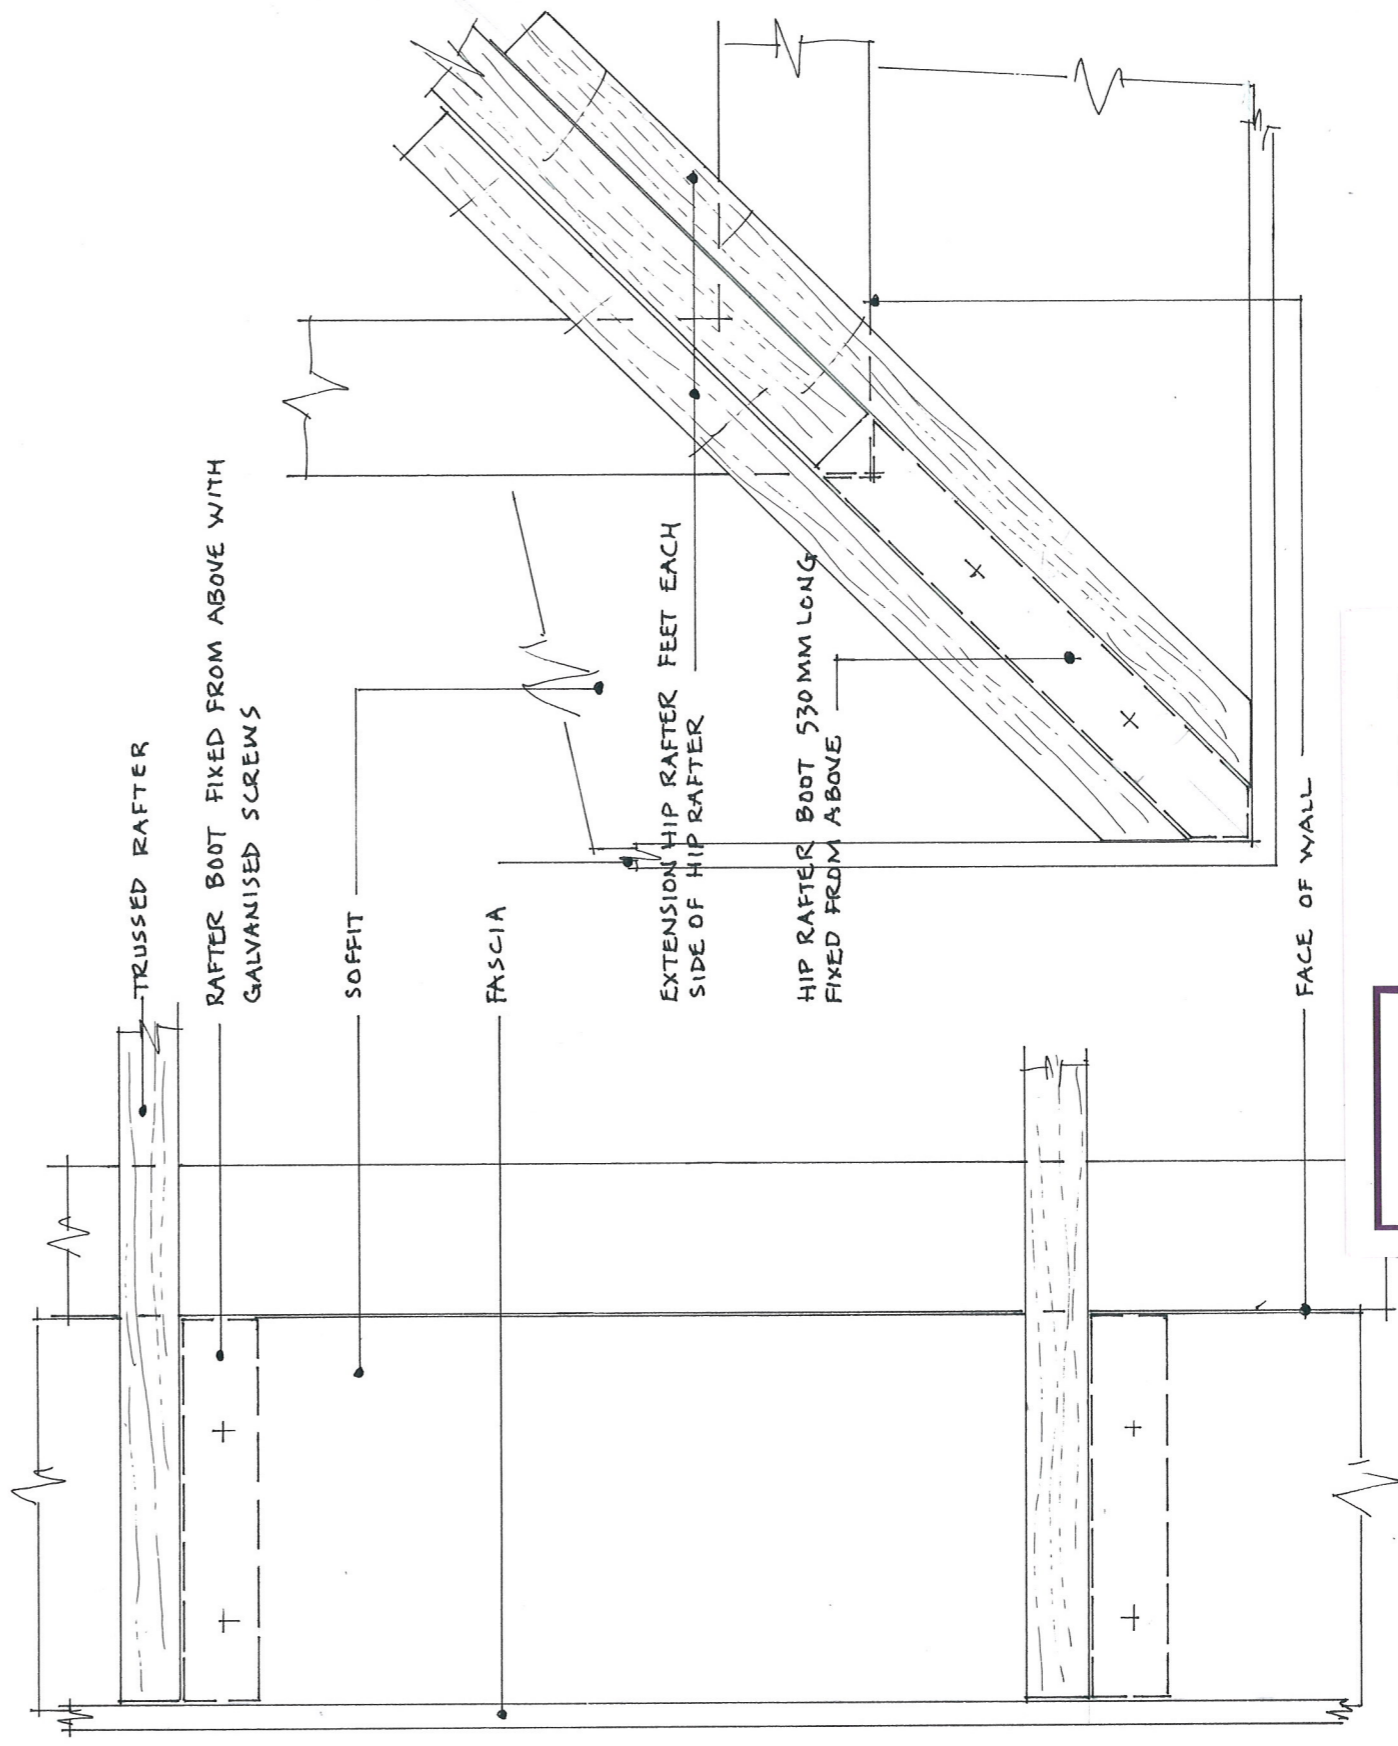

rev	description

This drawing may not be reproduced in any part or form without written consent and is only to be used for the project specified in the title. All copyrights reserved. All dimensions are to be checked on site prior to commencement of work and any discrepancy is to be reported to the Project Manager or Architect



**Stephen Biggs**  
 Telephone: 01626 833800  
 Fax: 01626 836844  
 stephen@house-martin.com  
 Mobile: 07966 287333

www.house-martin.com

Project: **BARRATT - JUDGES HEATH LANE**  
 Drawing: **RAFTER BOOT**  
 Typical Eaves Detail - 50° Pitch  
 Drawn by: **JAB** Scale: **1:50** Date: **DEC 09** Rev: **091202/01**